


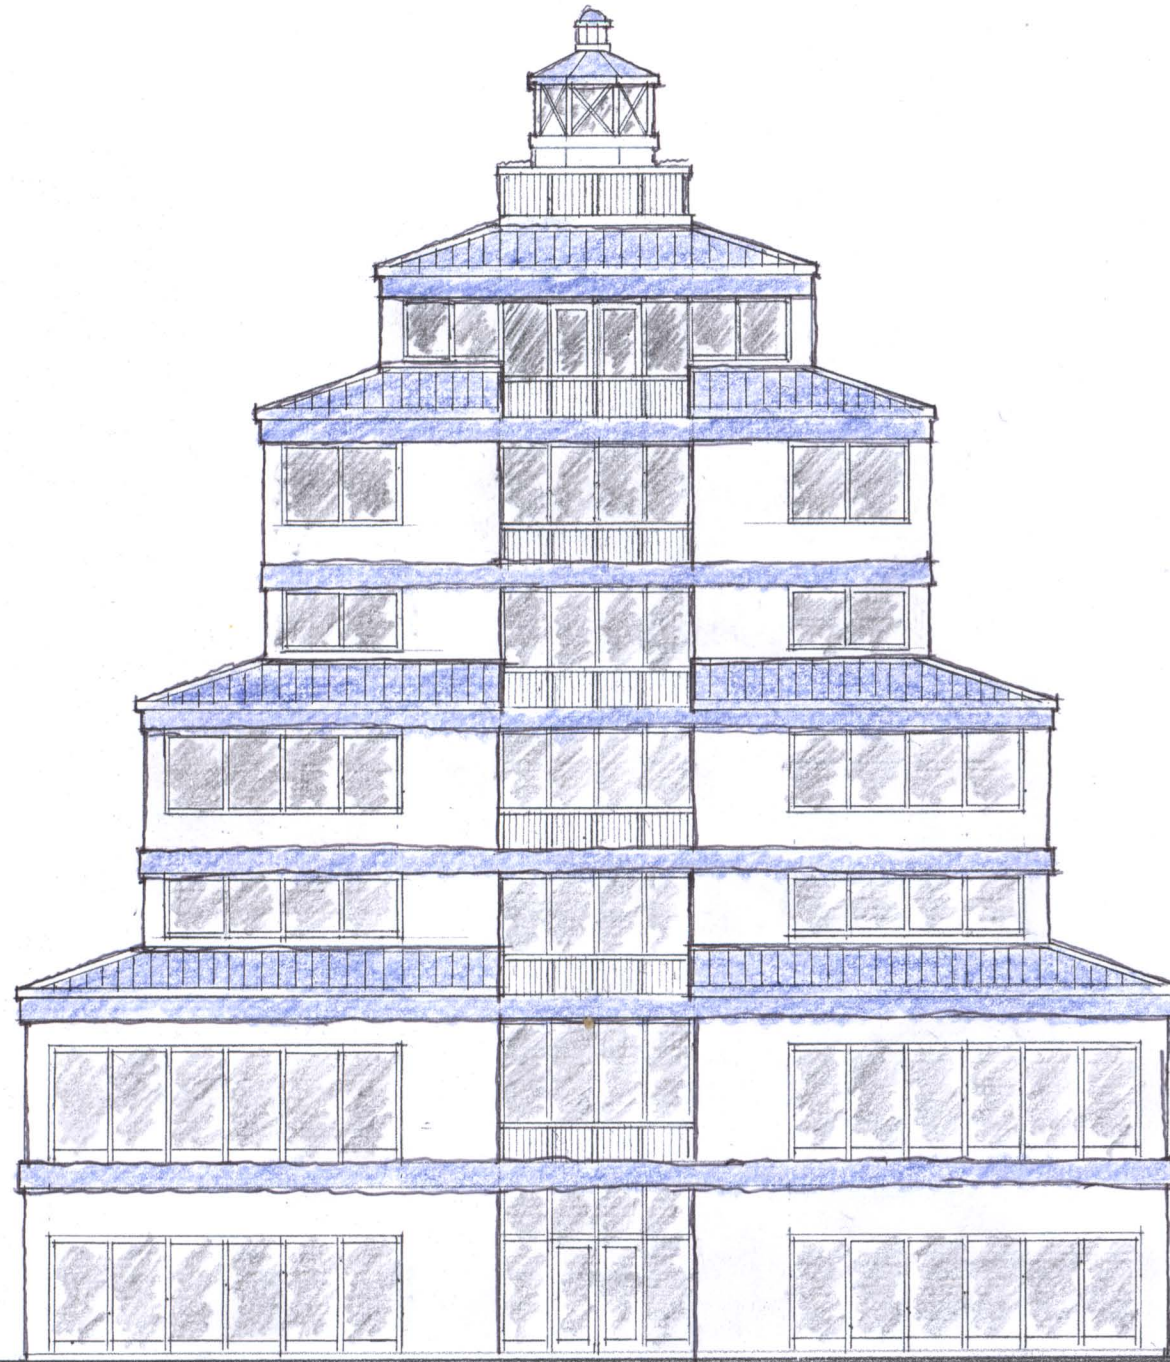

FRONT ELEVATION

1/8" = 1'-0"

WRIGHT ARCHITECTS
910 ORIOLE
CORPUS CHRISTI TX 78418
PH 361.657.0182
FX 361.657.0183
CL 361.774.7669
URBANO@FLASH.NET



Sheet Title:
FRONT ELEVATION

Project: Lawrence Street "T" - Head Lighthouse
Mixed Use Marina Complex

Location: Corpus Christi, Texas

Sheet

11.7

of